



Proposed Ground Floor Plan

AMENDED

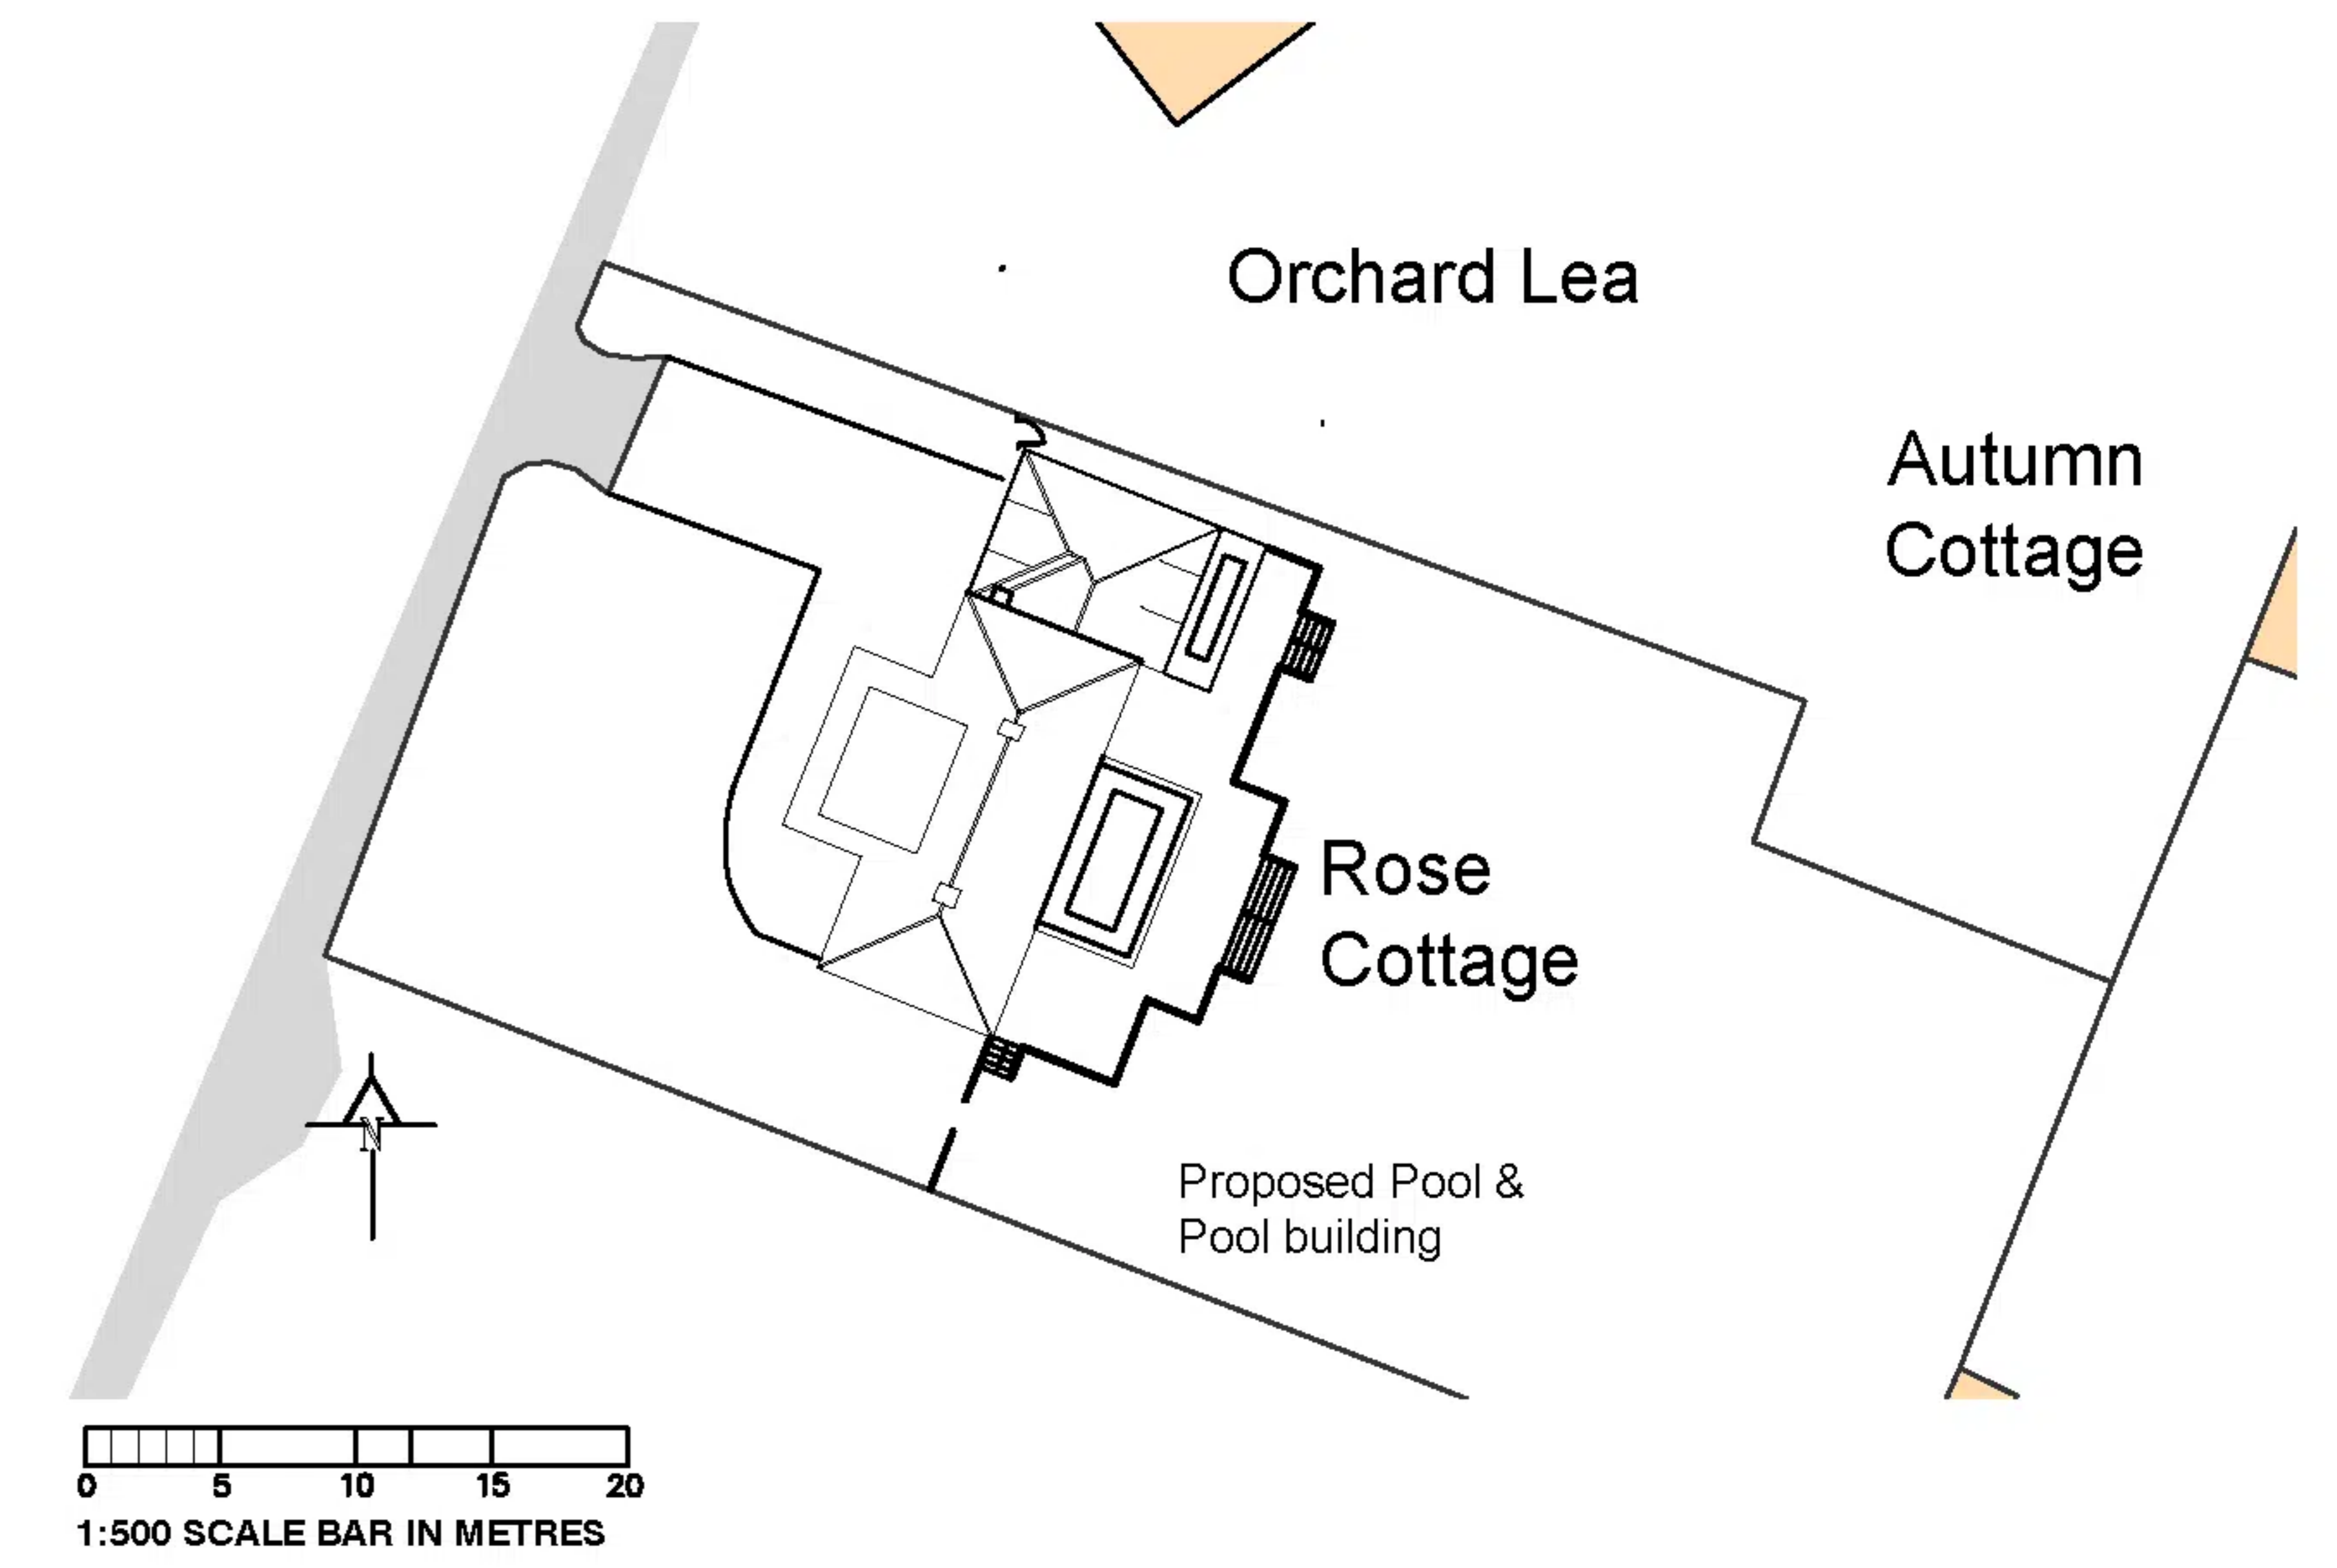

1:500 SCALE BAR IN METRES

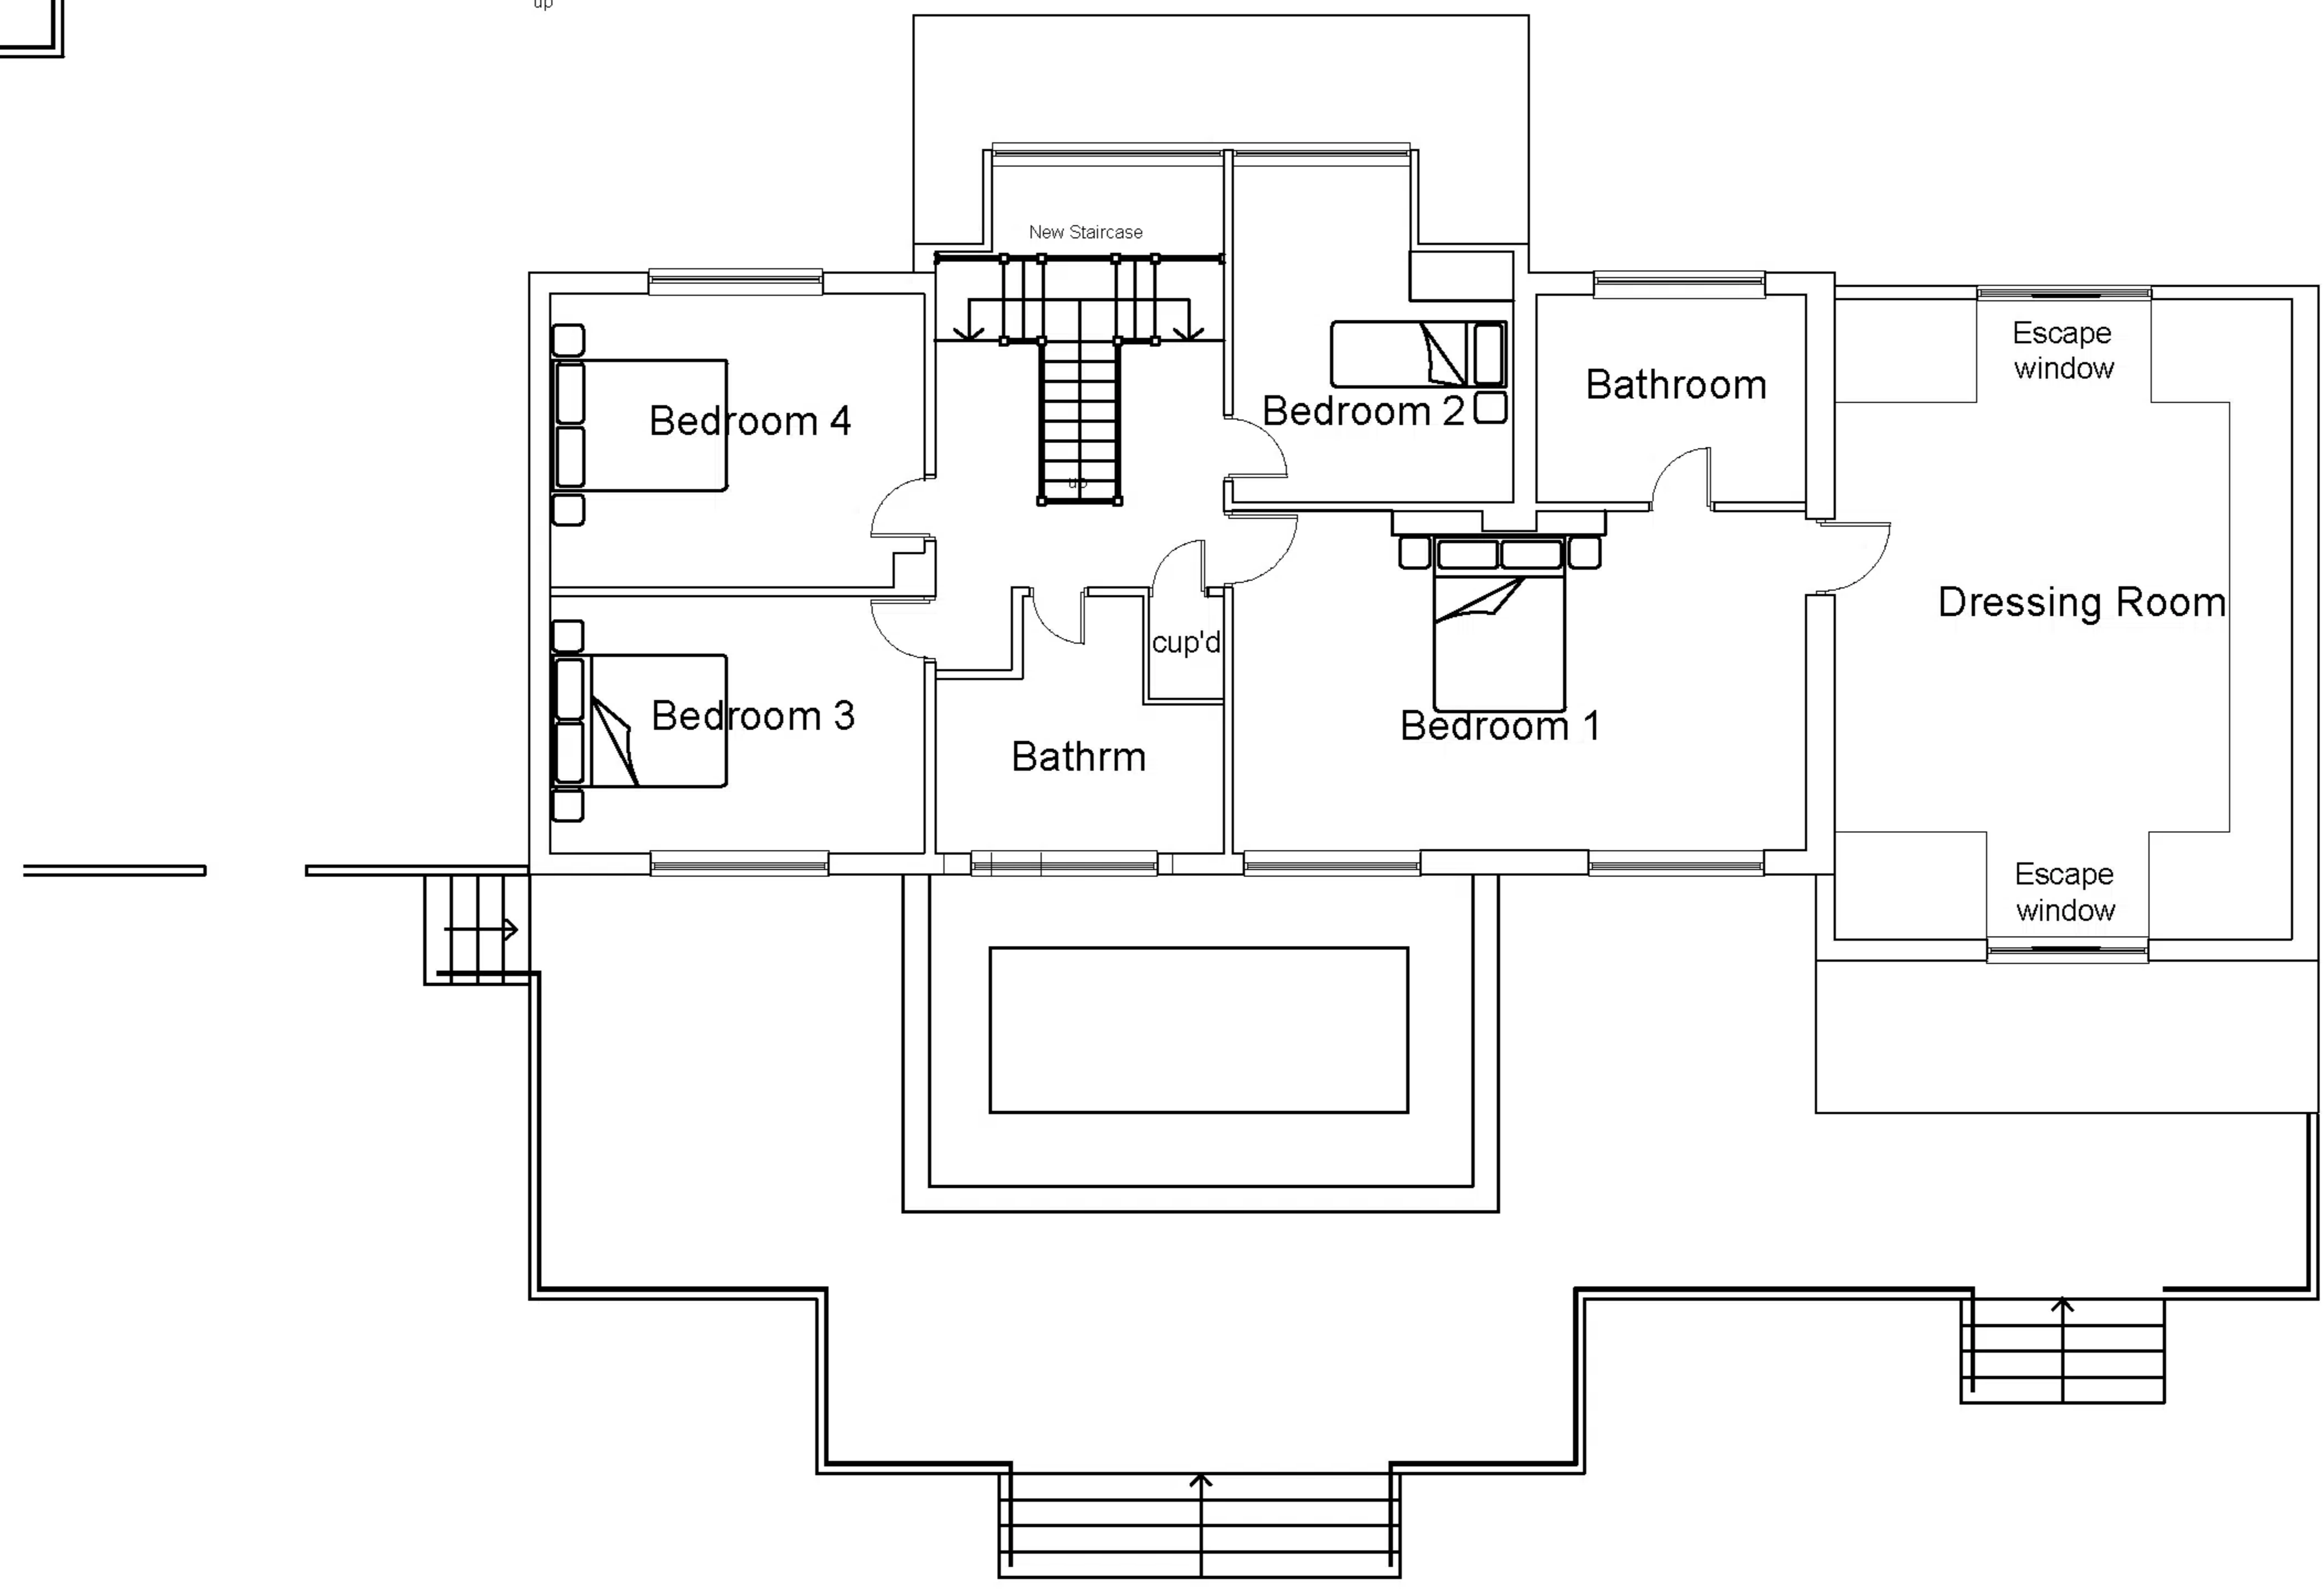

Proposed First Floor Plan

1/100 SCALE BAR IN METRES